



THE SUBSURFACE UTILITY INFORMATION IN THIS PLAN IS UTILITY LEVEL D. THIS QUALITY LEVEL WAS DETERMINED ACCORDING TO THE GUIDELINES OF CI/ASCE 38-02, ENTITLED "STANDARD GUIDELINES FOR THE COLLECTION AND DEPICTION OF EXISTING SUBSURFACE UTILITY DATA."

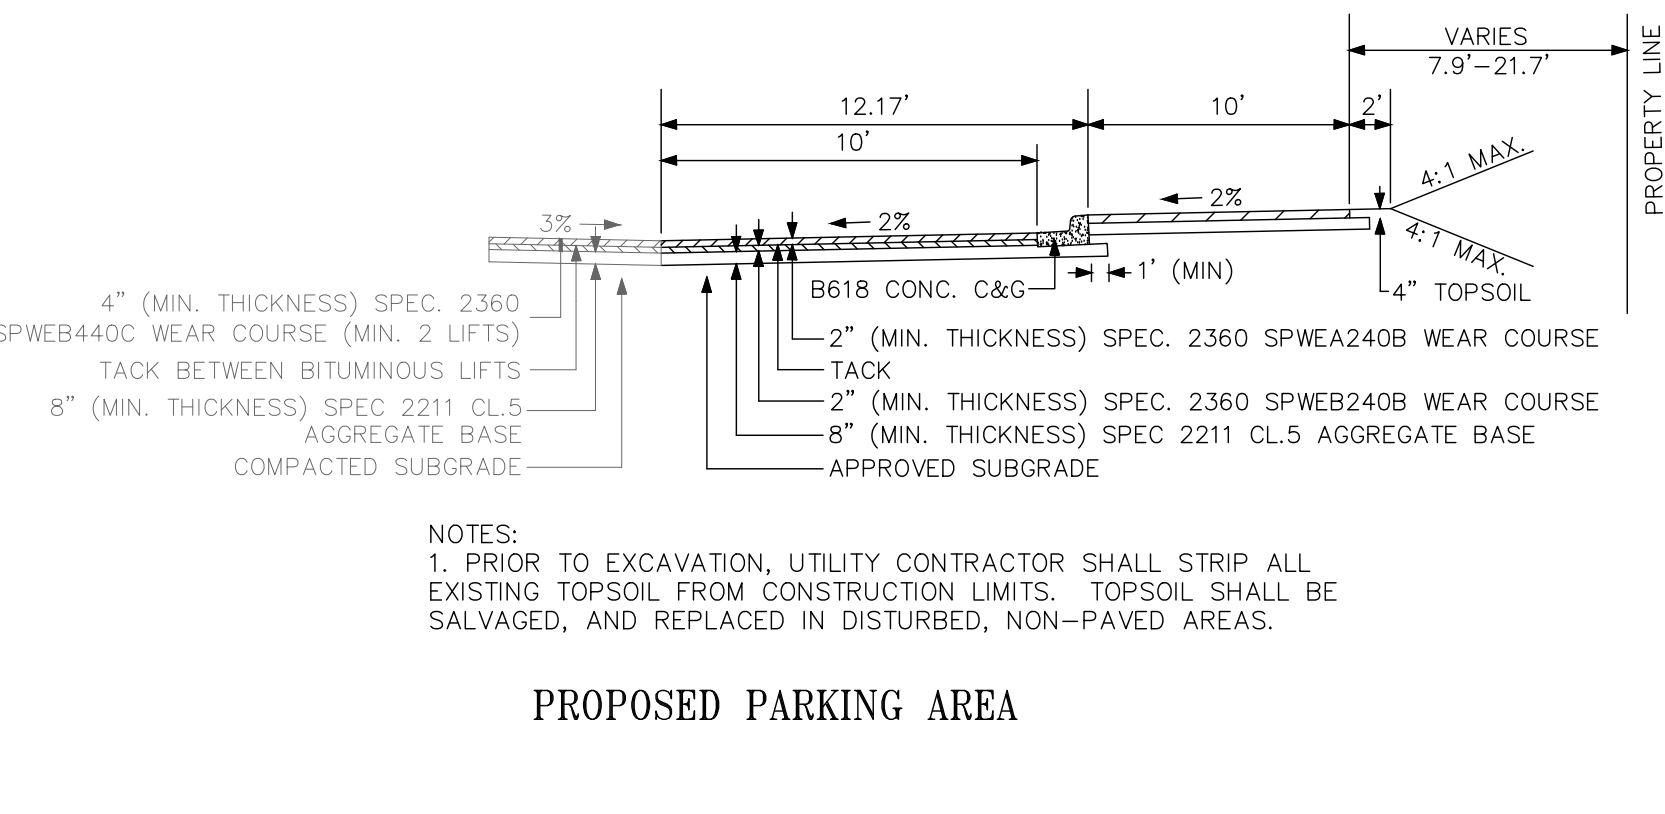

NOTES:
 1. PRIOR TO EXCAVATION, UTILITY CONTRACTOR SHALL STRIP ALL EXISTING TOPSOIL FROM CONSTRUCTION LIMITS. TOPSOIL SHALL BE SALVAGED, AND REPLACED IN DISTURBED, NON-PAVED AREAS.

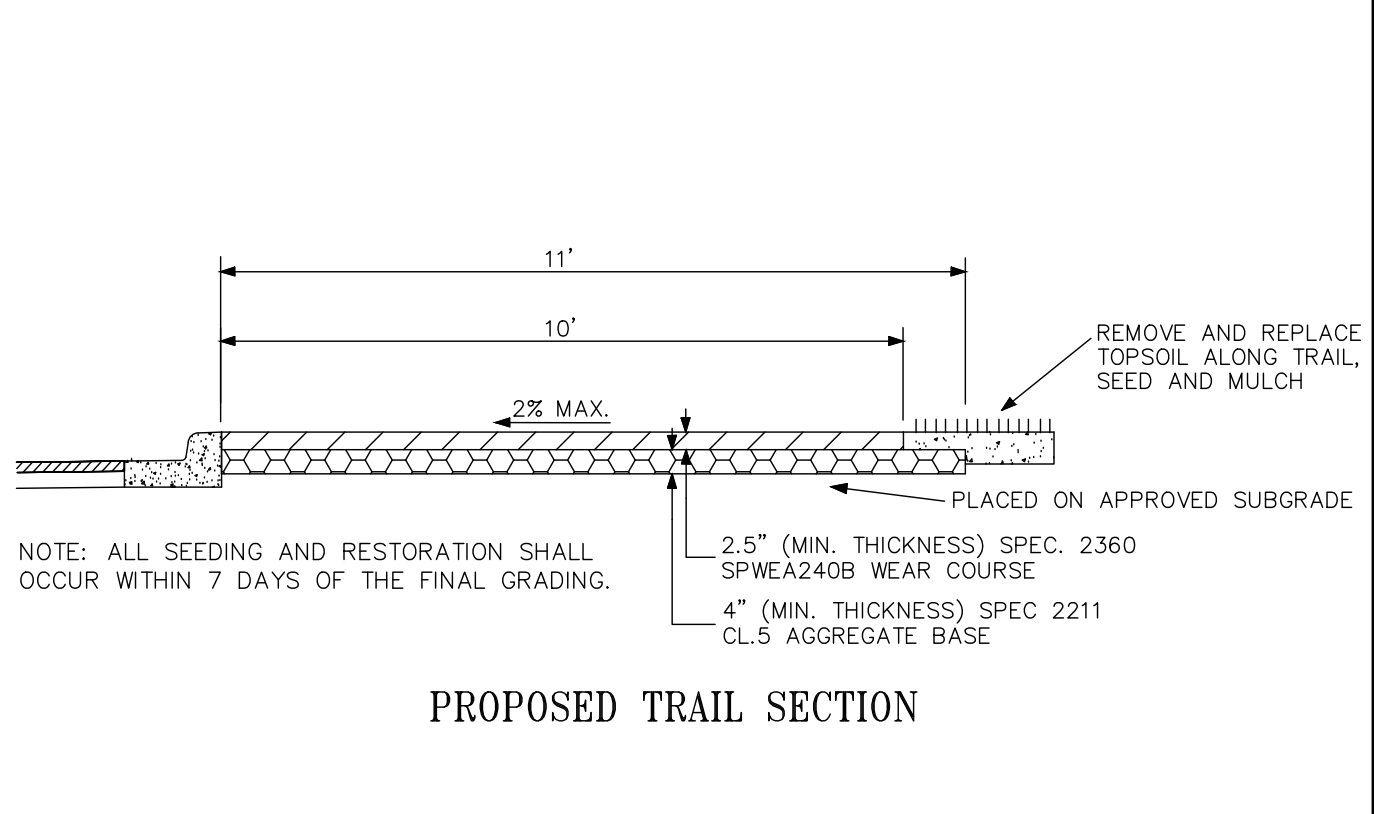

NOTE: ALL SEEDING AND RESTORATION SHALL OCCUR WITHIN 7 DAYS OF THE FINAL GRADING.

NO.	DATE	BY	DESCRIPTION OF REVISIONS

DESIGNED: JUL
 DRAWN: JAK
 CHECKED: DDB
 I HEREBY CERTIFY THAT THIS PLAN WAS PREPARED BY ME OR UNDER MY DIRECT SUPERVISION AND THAT I AM A DULY LICENSED PROFESSIONAL ENGINEER UNDER THE LAWS OF THE STATE OF MINNESOTA.
 SIGNATURE: DAVID D. BERKOWITZ
 DATE: 4/XX/2022 LIC. NO.: 26757



VETERAN'S MEMORIAL BLVD NW PARKING AREA
 CITY PROJECT 22-32

SITE PLAN
 SHEET NO. 2 OF 2 SHEETS